



YARDZEN

Design Deliverables

What you can expect to receive with the purchase of a Yardzen design package


[View Sample Design →](#)

1

House Model

We start with a 3D model of your house and outdoor space. This map helps visualize functional zones and intelligent flow between spaces.

This is a critical tool to confirm we design to an accurate depiction of your space and for you to share any preferences for where we will place design elements.

 

2


Conceptual Design Renders

After reviewing your needs, style, budget, and yard conditions (sunlight, climate, local ecosystem, etc.), we create photorealistic renders showing a design concept for your space.

You will receive at least 10 high-quality renders to visualize all aspects of the design (including multiple angles, overhead view, and daytime/nighttime views), get a feel for the style, and see placement of key elements.



Multiple Angles

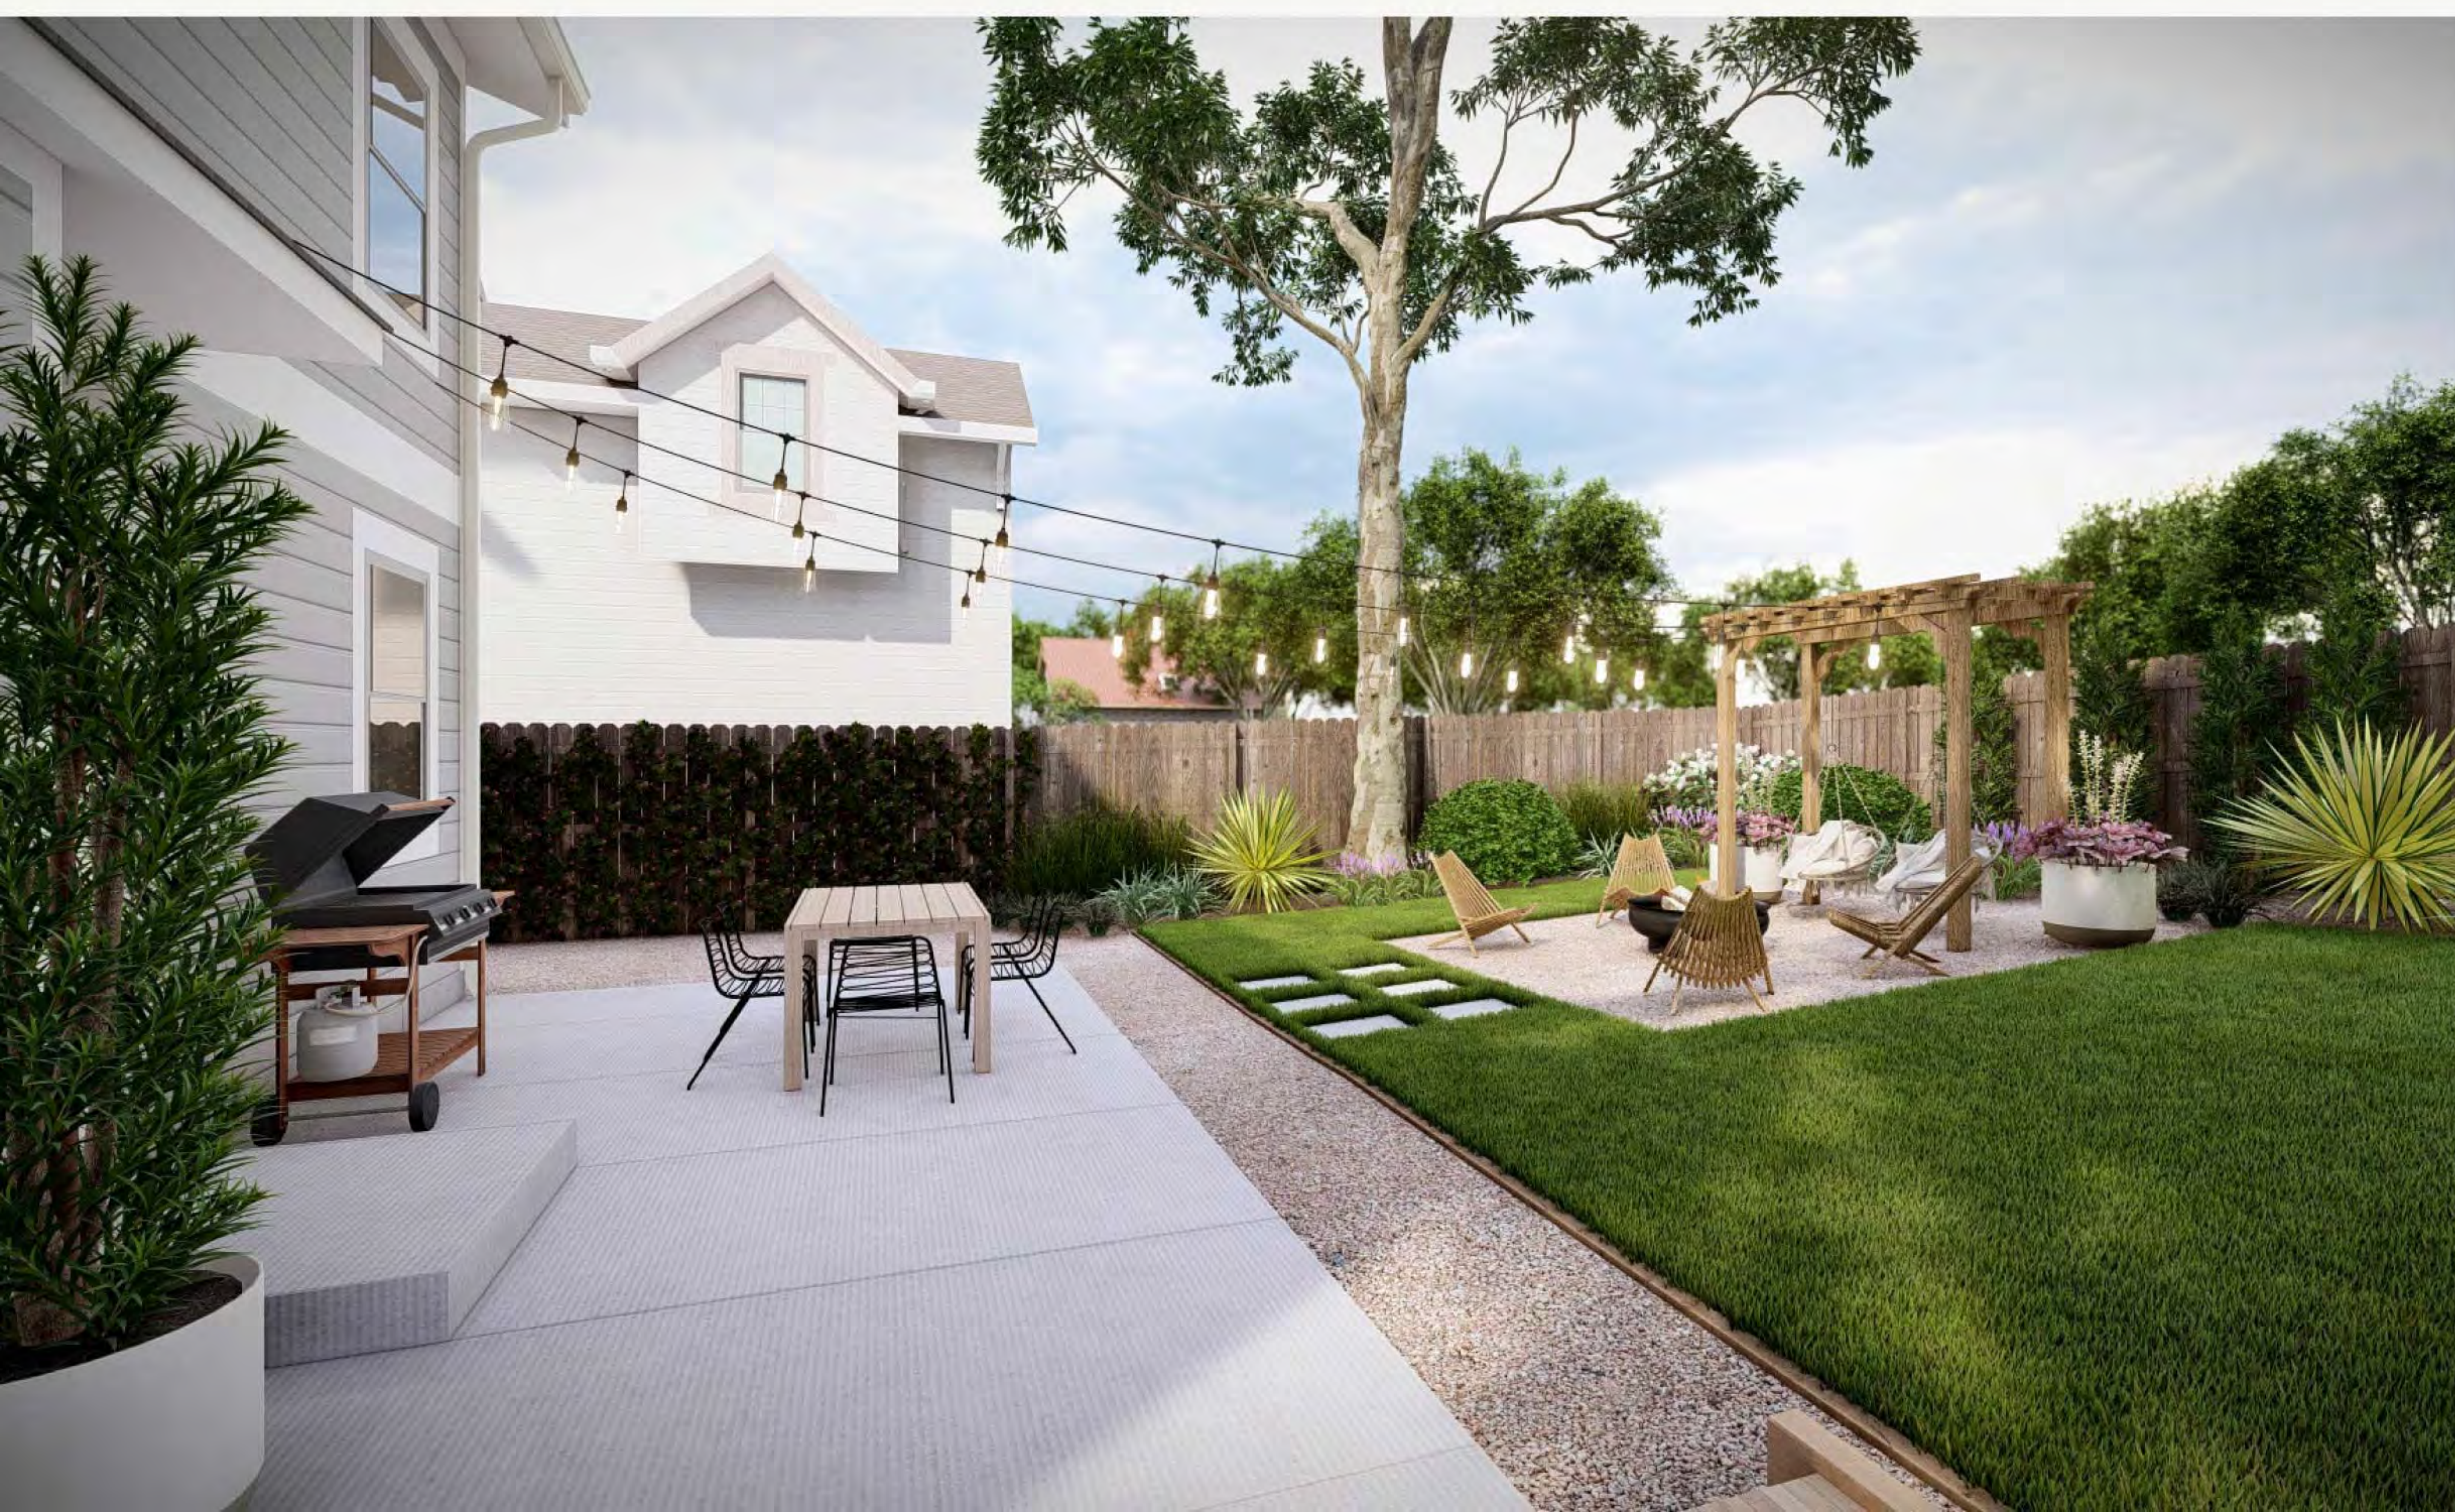


Nighttime For Lighting



Feedback Studio

Our online feedback studio makes it easy to give feedback on your designs. Click anywhere within your designs, leave comments, provide additional photos or inspiration, and ask questions. This digital platform allows for efficient and clear communication with your designer.

 

Love it!

Change this!

Question?

Remove this!

- Love this bowl fire pit!
- Beautiful plants in this container.
- Can we make the pavers larger?
- Is this the 7x9' pergola kit?

Element List

To aid review and shopping, you will receive a summarized list of the specific plants, elements, and furniture items in your design.



Furniture



Matera Grey Dining Table

By CB2
Total: \$499 | Qty: 1

Purchase



Ortiz Swing Chair

By Wayfair
Total: \$220.99 | Qty: 2

Purchase



Solid Pine Folding Chair, Light Brown

By West Elm
Total: \$1,196 | Qty: 4

Purchase



Zina Ember Black Dining Chair

By Article
Total: \$1,074 | Qty: 6

Purchase

Elements



Cedar 8 Ft. W x 4 Ft. D Solid Wood Pergola

By Wayfair
Total: \$6,699 | Qty: 1

Purchase



Outdoor Vanilla Plastic Vertical Tool Shed, Cream

By Wayfair
Total: \$261.99 | Qty: 1

Purchase



Solar Powered LED Outdoor 18-Foot String Lights

By Lamps Plus
Total: \$584.94 | Qty: 3

Purchase



Urli Firepit Wood Burning

By CB2
Total: \$349 | Qty: 1

Purchase



Quinn Stoneware Planters, Large

By Pottery Barn
Total: \$118.50 | Qty: 3

Purchase



Boyleston Led Path Light

By Rejuvenation
Total: \$876 | Qty: 4

Purchase

Plants



Amethyst Mist Coral Bells

Heuchera x 'Amethyst Mist'

Partial sun, Shade
Deer resistant, Low maintenance
Qty: 4



Ice Dance Sedge

Carex oshimensis 'Ice Dance'

Partial sun, Shade
Swimming pool friendly, Dog-safe
Qty: 16



Silvery Sunproof Lilyturf

Liriope muscari 'Silvery Sunproof'

Partial sun, Shade
Showy flowers, Tolerates clay
Qty: 31



Snowmound Spirea

Spiraea nipponica 'Snowmound'

Full sun, Partial sun
Pollinator friendly, Deer resistant
Qty: 3



Color Guard Yucca

Yucca filamentosa 'Color Guard'

Partial sun, Full sun
Container plant, Drought tolerant
Qty: 4




Jackman Clematis

Clematis x jackmanii 'Superba'

Partial sun, Full sun, Shade
Deer resistant, Showy flowers
Qty: 6

Dimension and Material Plans

Once your design is finalized, you will receive the technical materials to install your design. These will be black and white 2D Construction Plans (CAD drawings).

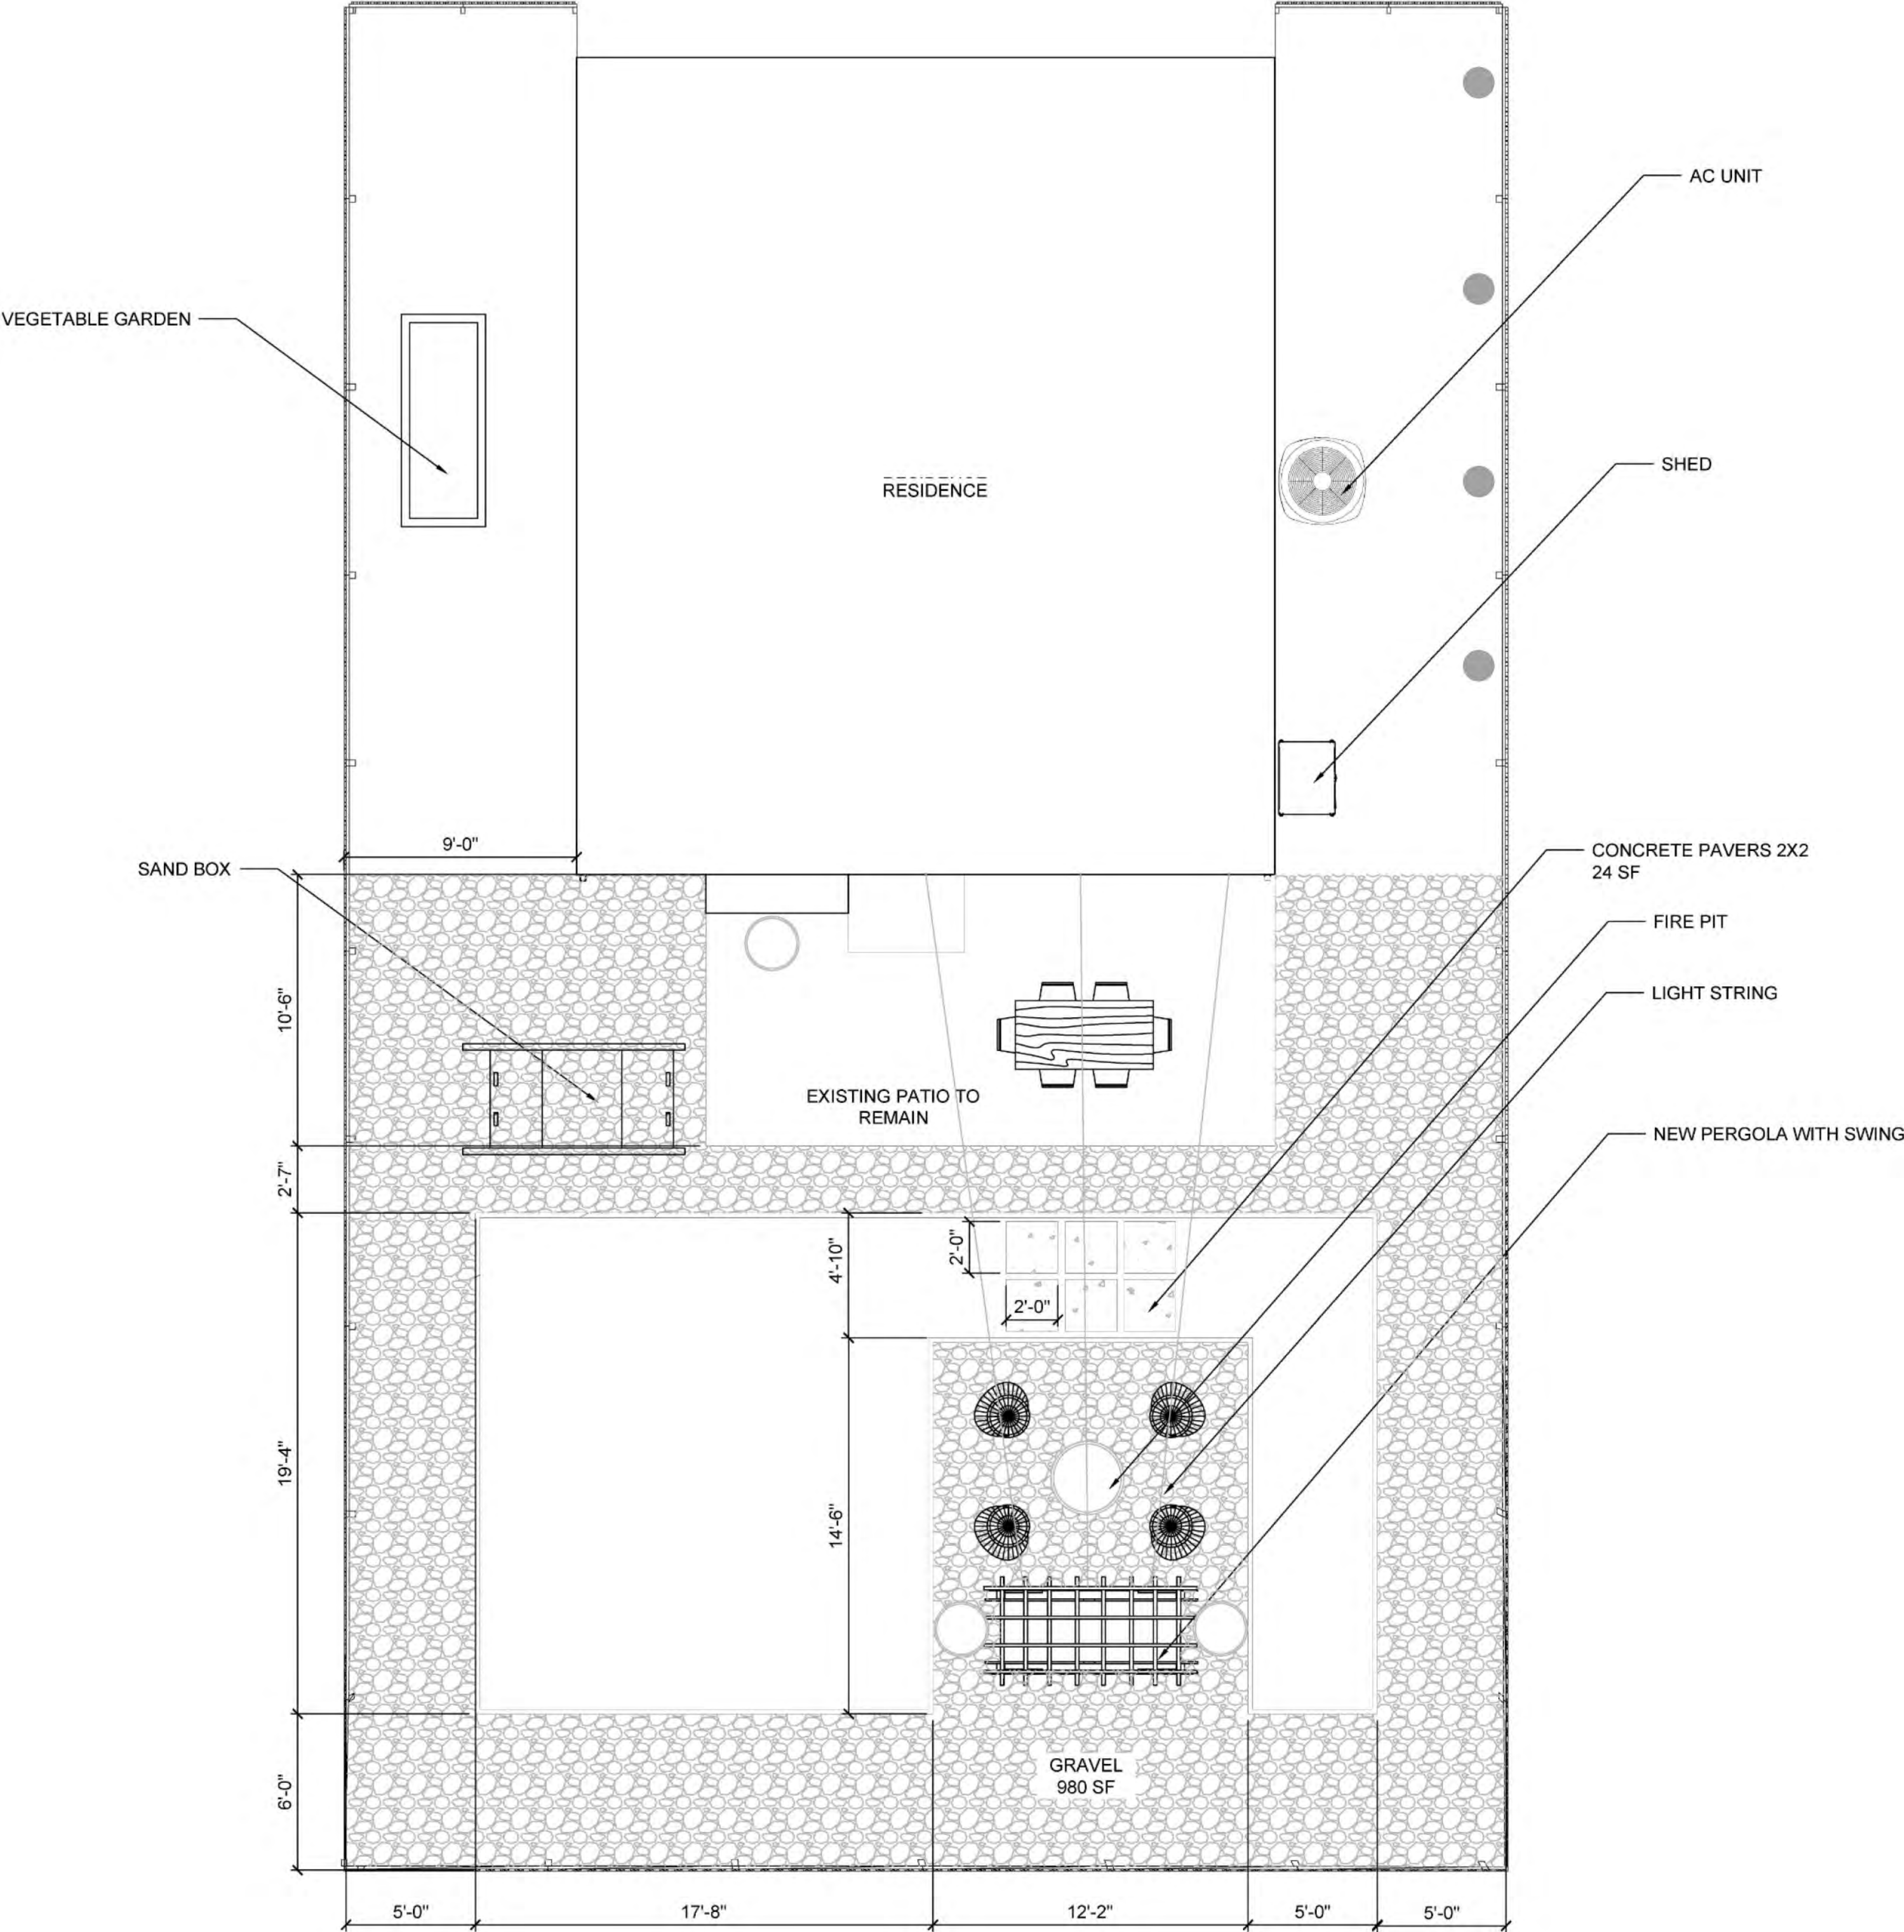

DIMENSIONS + MATERIALS PLAN BACK YARD

DATE: 4/18/2022

SCALE: 1/4" = 1'-0"
@ 24" x 36" sheet




SCALE: 1/4"=1'-0"
0 4' 8'

**ATTENTION LANDSCAPE
CONTRACTOR:**
IF YOU HAVE QUESTIONS ABOUT THIS
DESIGN, OR TO LEARN MORE ABOUT
WORKING WITH YARDZEN, PLEASE
CONTACT PROS@YARDZEN.COM.

NOTE:
PLANS ARE FOR CONCEPTUAL AND
ILLUSTRATIVE PURPOSES ONLY

Planting Plan


Your planting plan outlines the type and placement for each plant in your design.

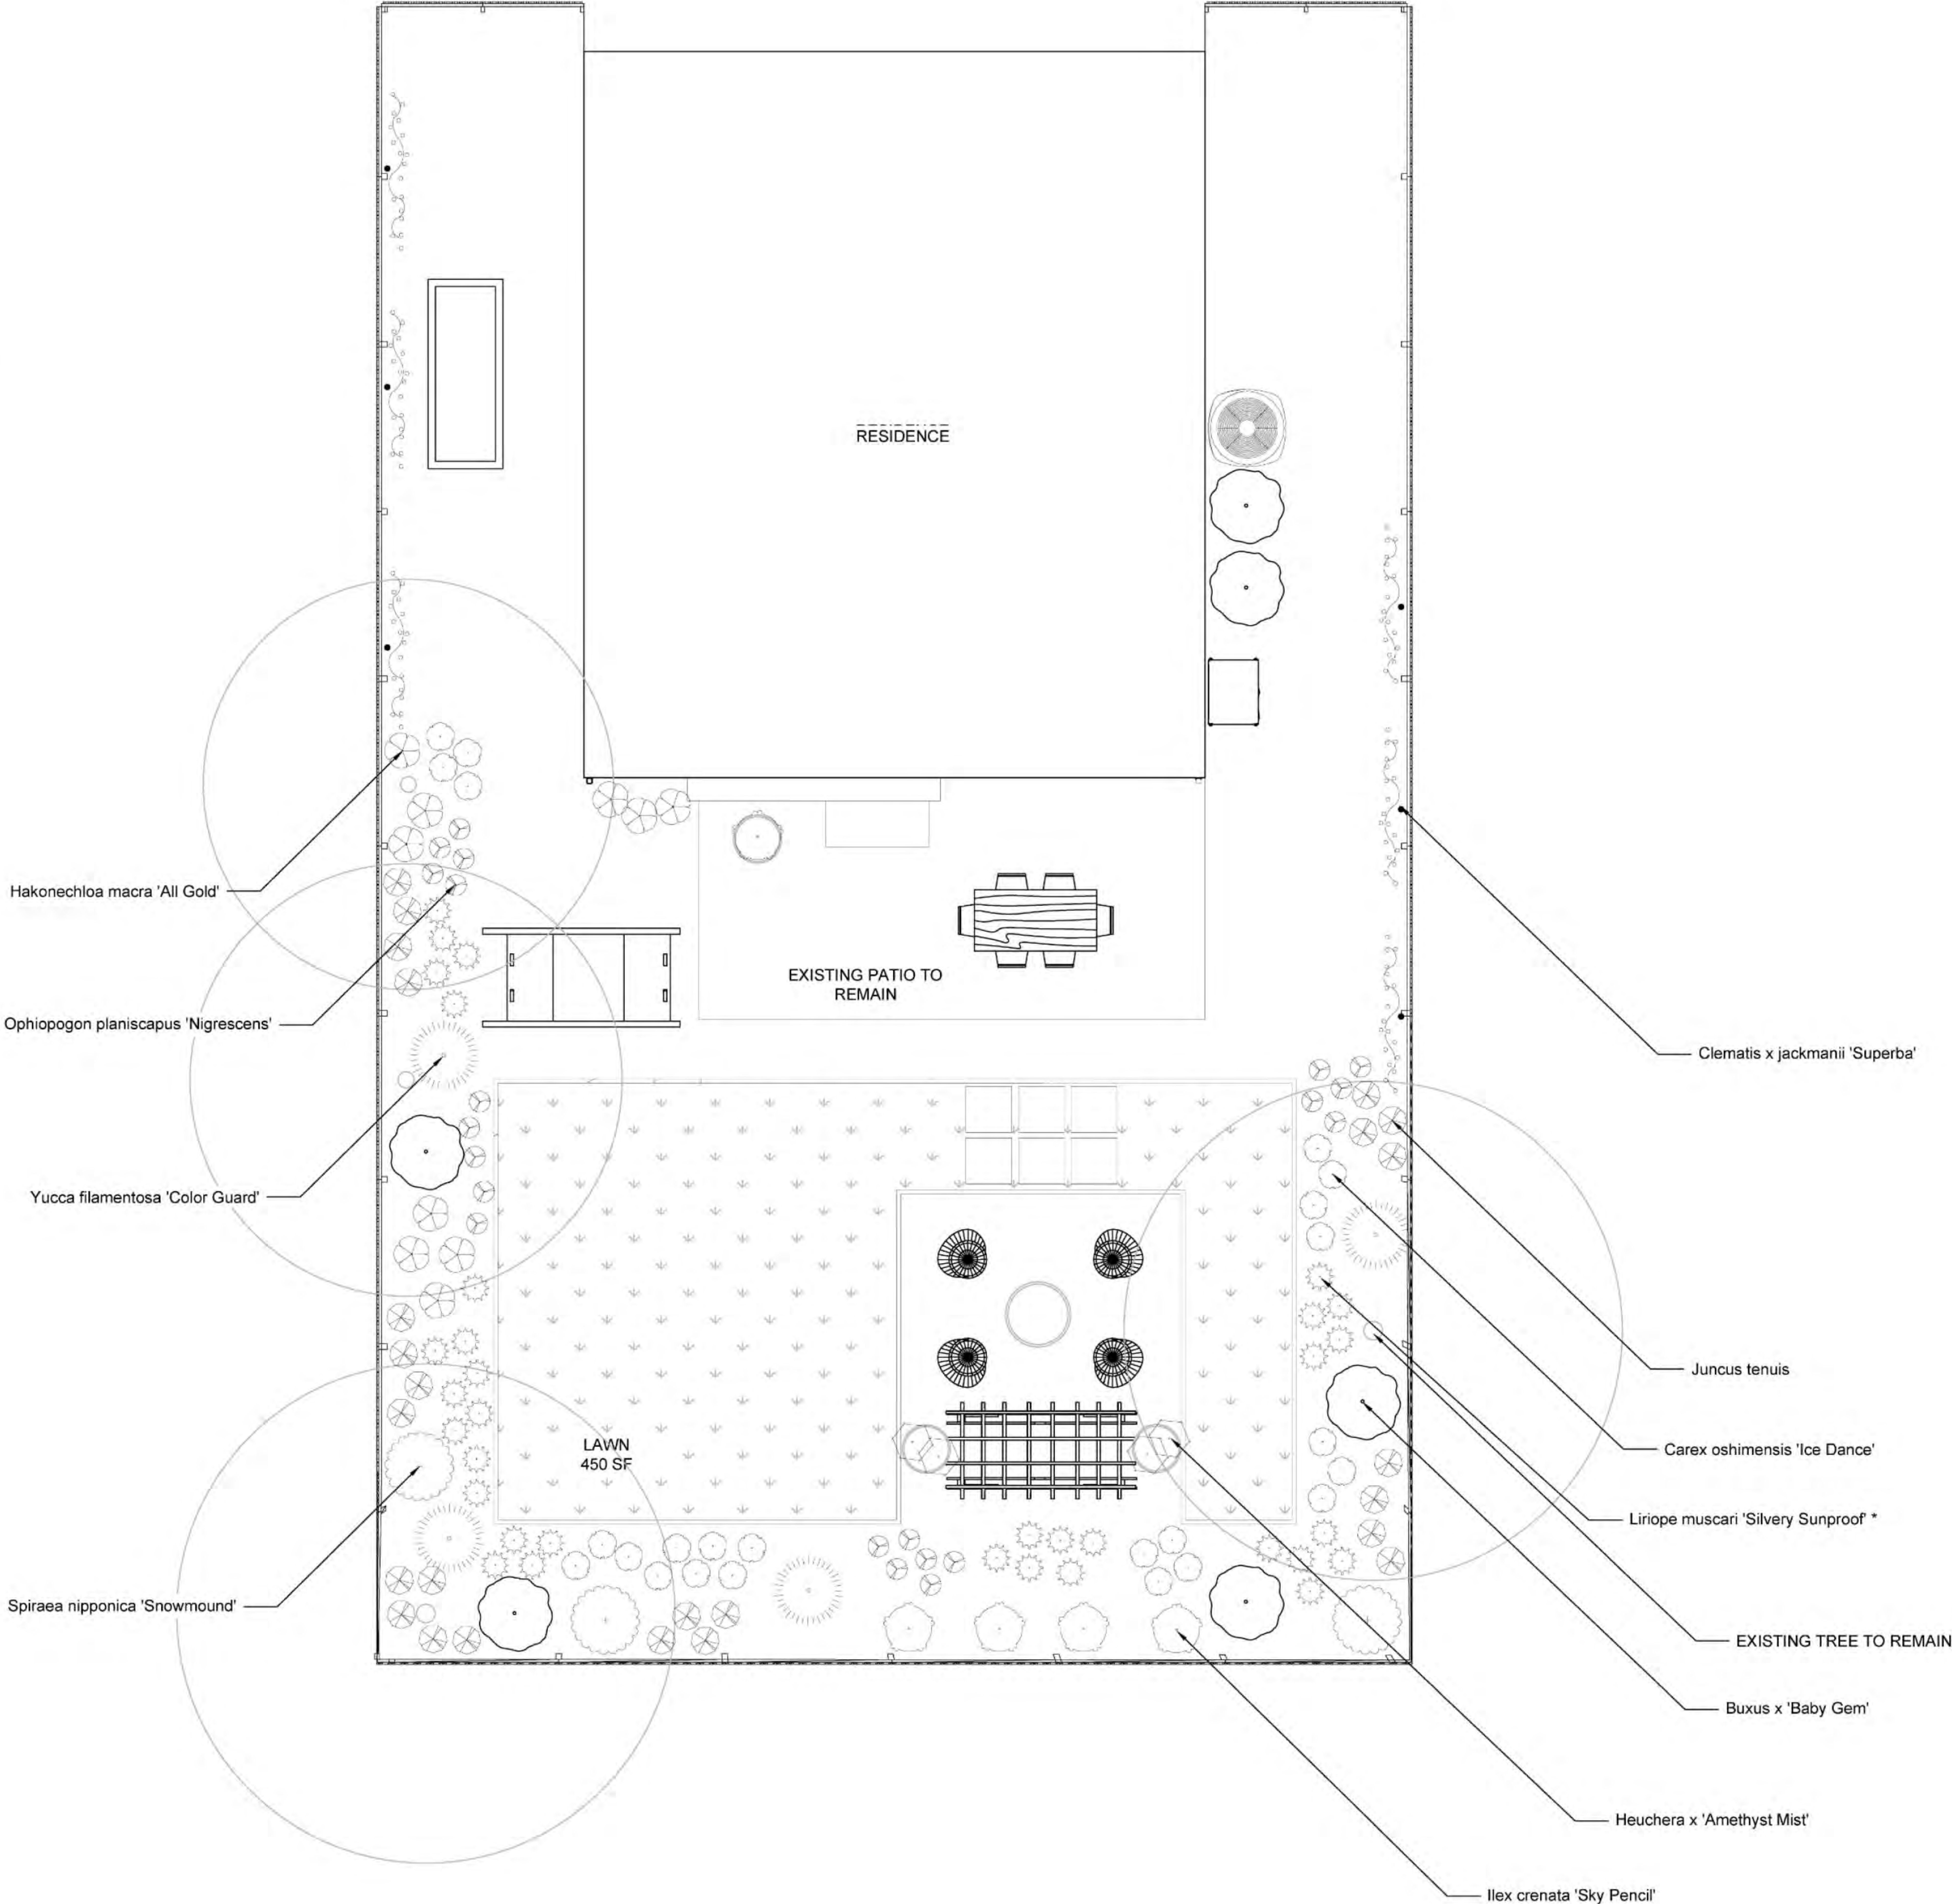

PLANTING PLAN BACK YARD

DATE: 4/18/2022

SCALE: 1/4" = 1'-0"
@ 24" x 36" sheet

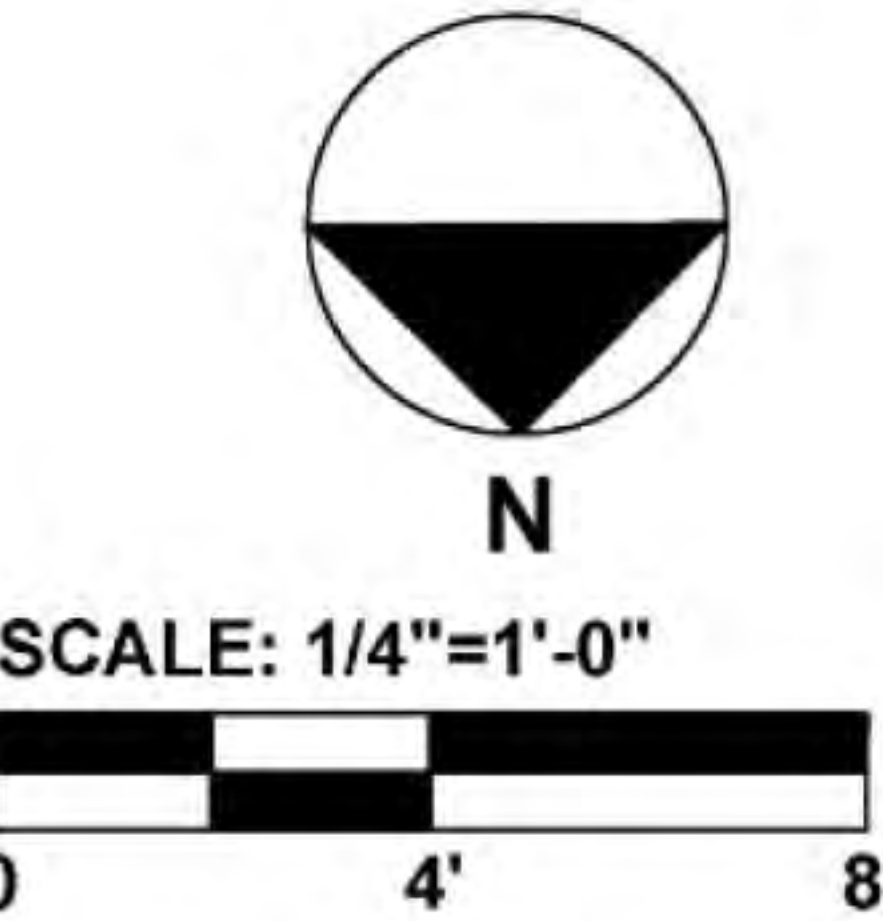




ATTENTION LANDSCAPE CONTRACTOR:
IF YOU HAVE QUESTIONS ABOUT THIS DESIGN, OR TO LEARN MORE ABOUT WORKING WITH YARDZEN, PLEASE CONTACT PROS@YARDZEN.COM.

NOTE:
PLANS ARE FOR CONCEPTUAL AND ILLUSTRATIVE PURPOSES ONLY

Plan Details


You also receive a legend that summaries all plan details, including plants, materials, lighting, with quantities, sizes, colors, and other pertinent details.

PLANTING LEGEND

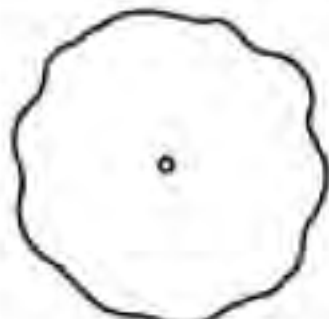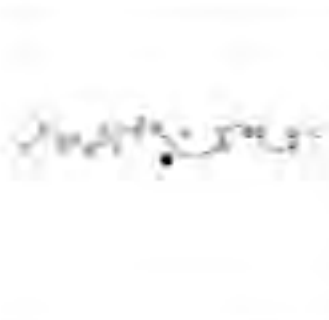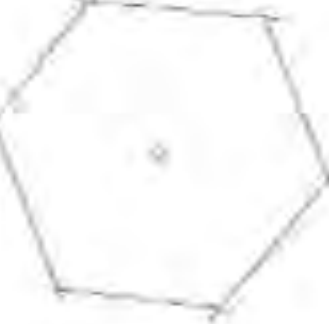SYMBOL	NO.	TYPE	SCIENTIFIC NAME	COMMON NAME	QTY	CONTAINER SIZE	WATER
	1.	EXISTING TREE TO REMAIN					
	2.	EXISTING PLANT TO REMAIN					
	3.	SHRUB	Buxus x 'Baby Gem'	Baby Gem Boxwood	6	1 GAL.	Medium
	4.	ORNAMENTAL GRASS	Carex oshimensis 'Ice Dance'	Ice Dance Sedge	24	1 GAL.	High
	5.	VINE REQUIRES SUPPORT	Clematis x jackmanii 'Superba' *	Jackman Clematis	6	5 GAL.	Medium
	6.	ORNAMENTAL GRASS	Hakonechloa macra 'All Gold'	Golden Japanese Forest Grass	9	1 GAL.	High
	7.	PERENNIAL	Heuchera x 'Amethyst Mist'	Amethyst Mist Coral Bells	4	1 GAL.	Medium
	8.	SHRUB	Ilex crenata 'Sky Pencil'	Sky Pencil Japanese Holly	5	5 GAL.	Medium
	9.	ORNAMENTAL GRASS	Juncus tenuis	Path Rush	26	1 GAL.	Medium
	10.	PERENNIAL	Liriope muscari 'Silvery Sunproof' *	Silvery Sunproof Lilyturf	31	1 GAL.	Medium
	11.	GROUNDCOVER SMALL SCALE	Ophiopogon planiscapus 'Nigrescens'	Black Mondo Grass	21	1 GAL.	Medium
	12.	SHRUB	Spiraea nipponica 'Snowmound' *	Snowmound Spirea	3	1 GAL.	Medium
	13.	XEROPHYTE	Yucca filamentosa 'Color Guard'	Color Guard Yucca	4	5 GAL.	Low

*Pollinator-friendly plant species

MATERIALS LEGEND

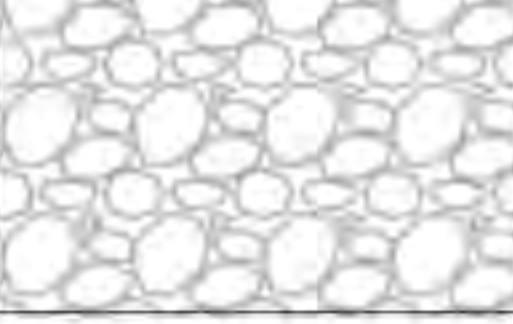HATCH	NO.	NAME	QTY
	1.	CONCRETE	24 SF
	2.	GRAVEL	980 SF

LIGHTING LEGEND

SYMBOL	NO.	TYPE	PRODUCT	QTY
	1.	PATH LIGHT	Boyleston Led Path Light	4

GROUNDCOVER (HATCH) PLANTING LEGEND

HATCH	NO.	SCIENTIFIC NAME	COMMON NAME	QTY	SPACING	CONTAINER SIZE	WATER
	1.	(Contractor to select species)	LAWN	450	3" O.C.	FLAT	Water Needs

Additional Services

Complimentary Contractor Matching

Be matched with a Yardzen Pro contractor to install your design. We partner with only the best, most responsive and diligent contractors for our clients' projects. Our contractors are familiar with Yardzen design deliverables and can quickly get to work.

Call with an Expert *

Opportunity to speak one-on-one by phone with a senior designer or horticulturalist. We recommend adding this if you have a complicated project or want more support thinking through your vision.

Yardzen Premium *

Our most customizable design experience. Everything in our classic packages plus a more hands-on process, an extra revision and one-on-one call opportunities with our senior designers.

*Additional charges apply

Before



A real Yardzen transformation in Austin, TX

3D Render



After



YARDZEN

The easiest way to design
and build your dream yard

Get Started at [Yardzen.com](https://yardzen.com) →